


# Parker Residence

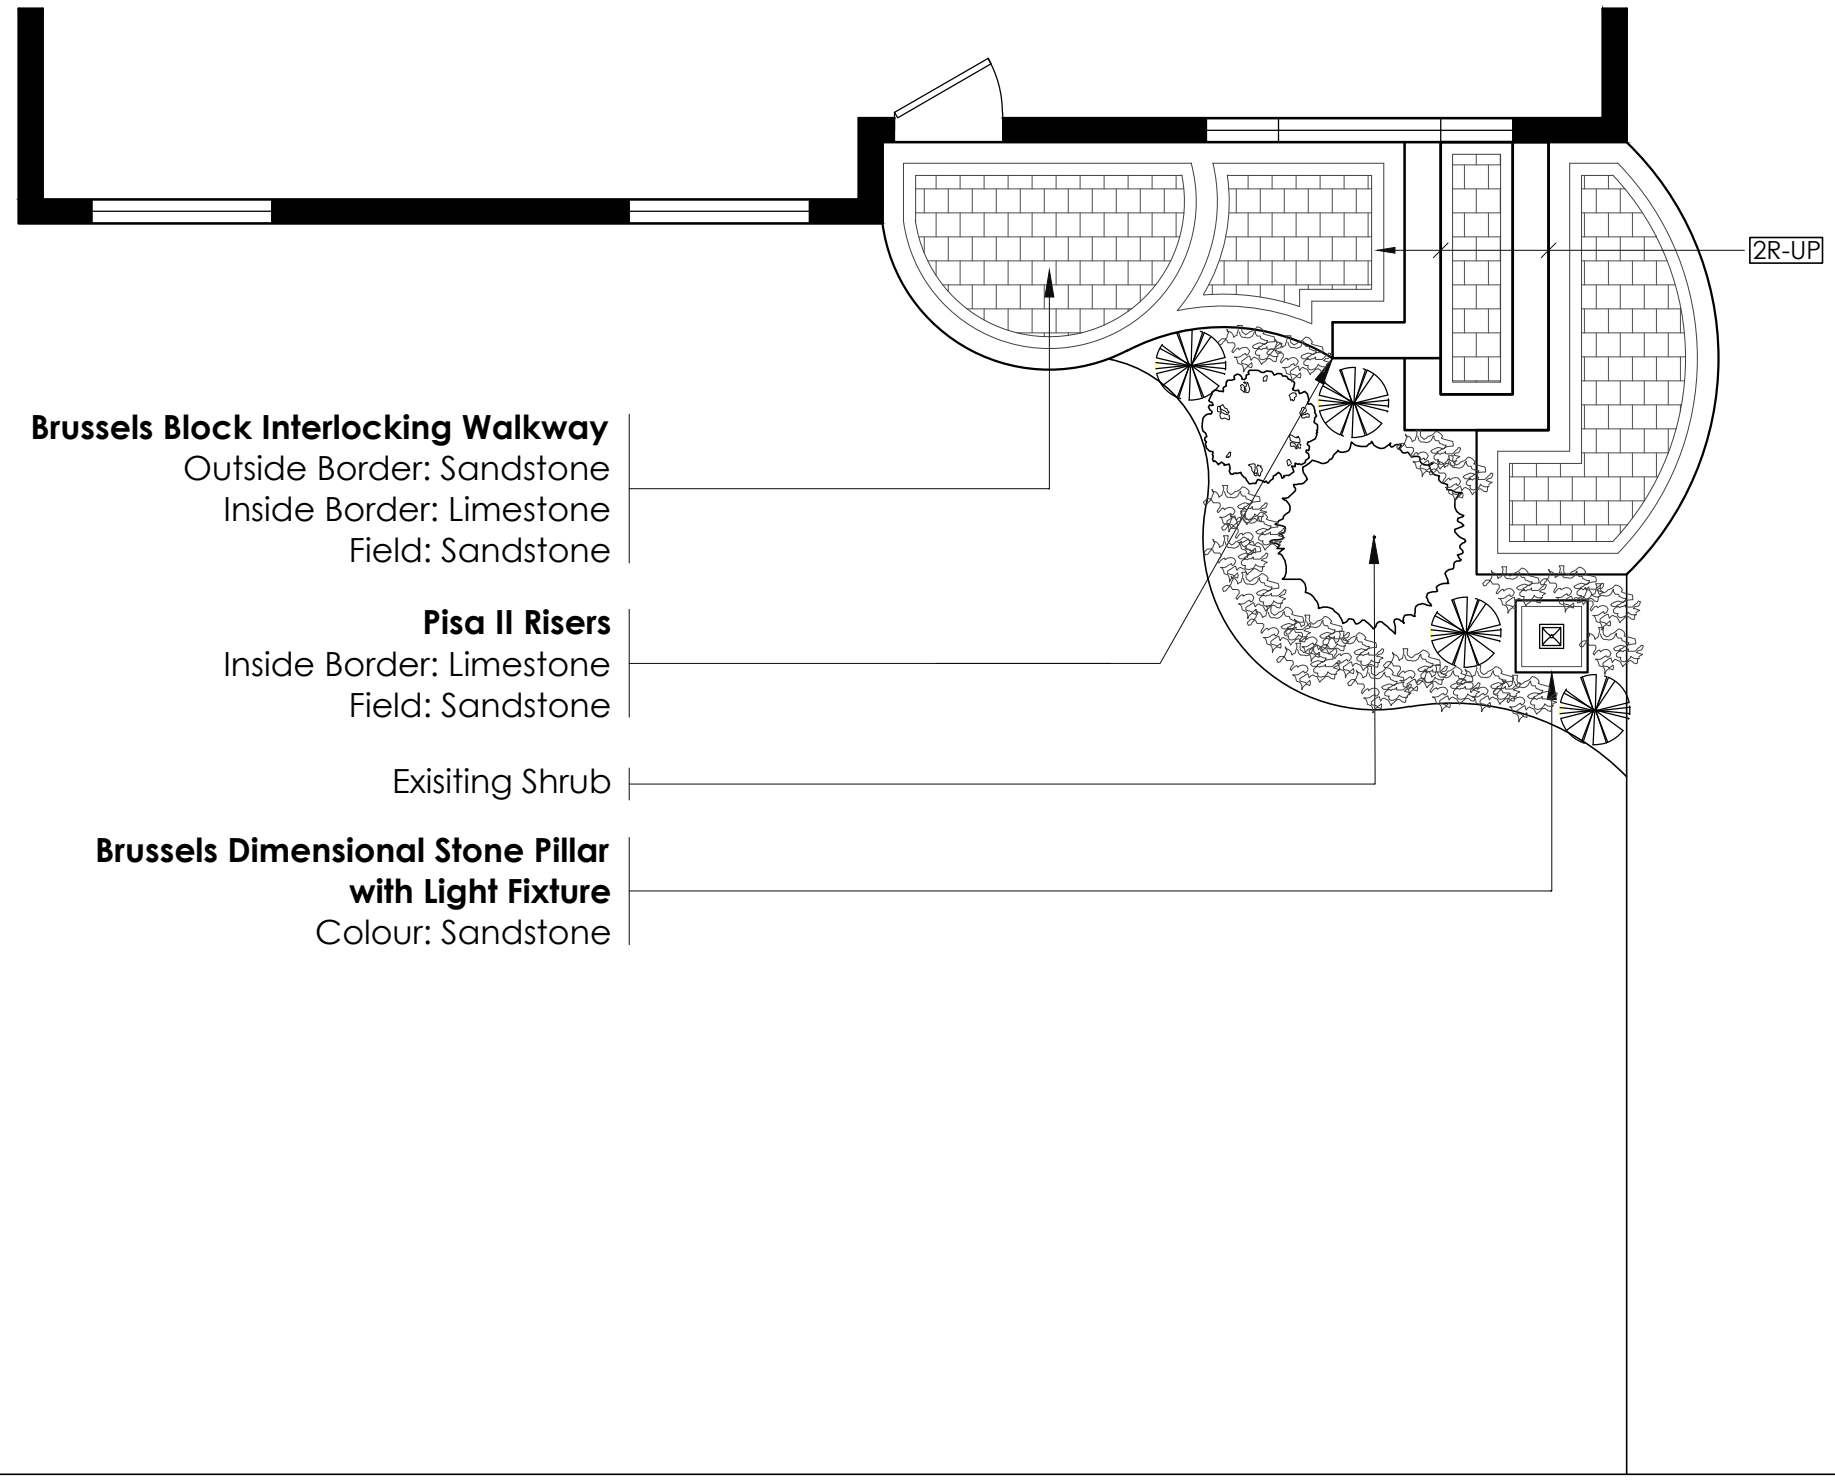

- Brussels Block Interlocking Walkway**  
 Outside Border: Sandstone  
 Inside Border: Limestone  
 Field: Sandstone
- Pisa II Risers**  
 Inside Border: Limestone  
 Field: Sandstone
- Existing Shrub
- Brussels Dimensional Stone Pillar with Light Fixture**  
 Colour: Sandstone

North Elm Street

phone 1 (888) 78-SIGLC  
 email info@signaturelc.ca  
 web www.signaturelc.ca

issued or revised

no.	description	date
1	Design Presentation	03-17-11

project **FRONT ENTRY**

drawing **CONCEPT PLAN**

client **PARKER RESIDENCE**

location **14 North Elm Street,  
Trenton, ON**

approved by \_\_\_\_\_

designed by **DB**

drawn by **DB**

date **MAR-11** scale **3/32" = 1'**

project no. \_\_\_\_\_ sheet no. \_\_\_\_\_